



The scales as stated herein are valid on the original drawing. These scales are hereby changed by the ratio of the overall sheet dimensions of the print to corresponding dimensions of the original drawing.

The drawing is the property of REYNOLDS ARCHITECTS, P.C. and is not to be copied or reproduced in whole or part. It is specifically identified herein and is not to be used on any other project. It is to be returned upon request.

copyrighted © 2015 Reynolds Architects, P.C.

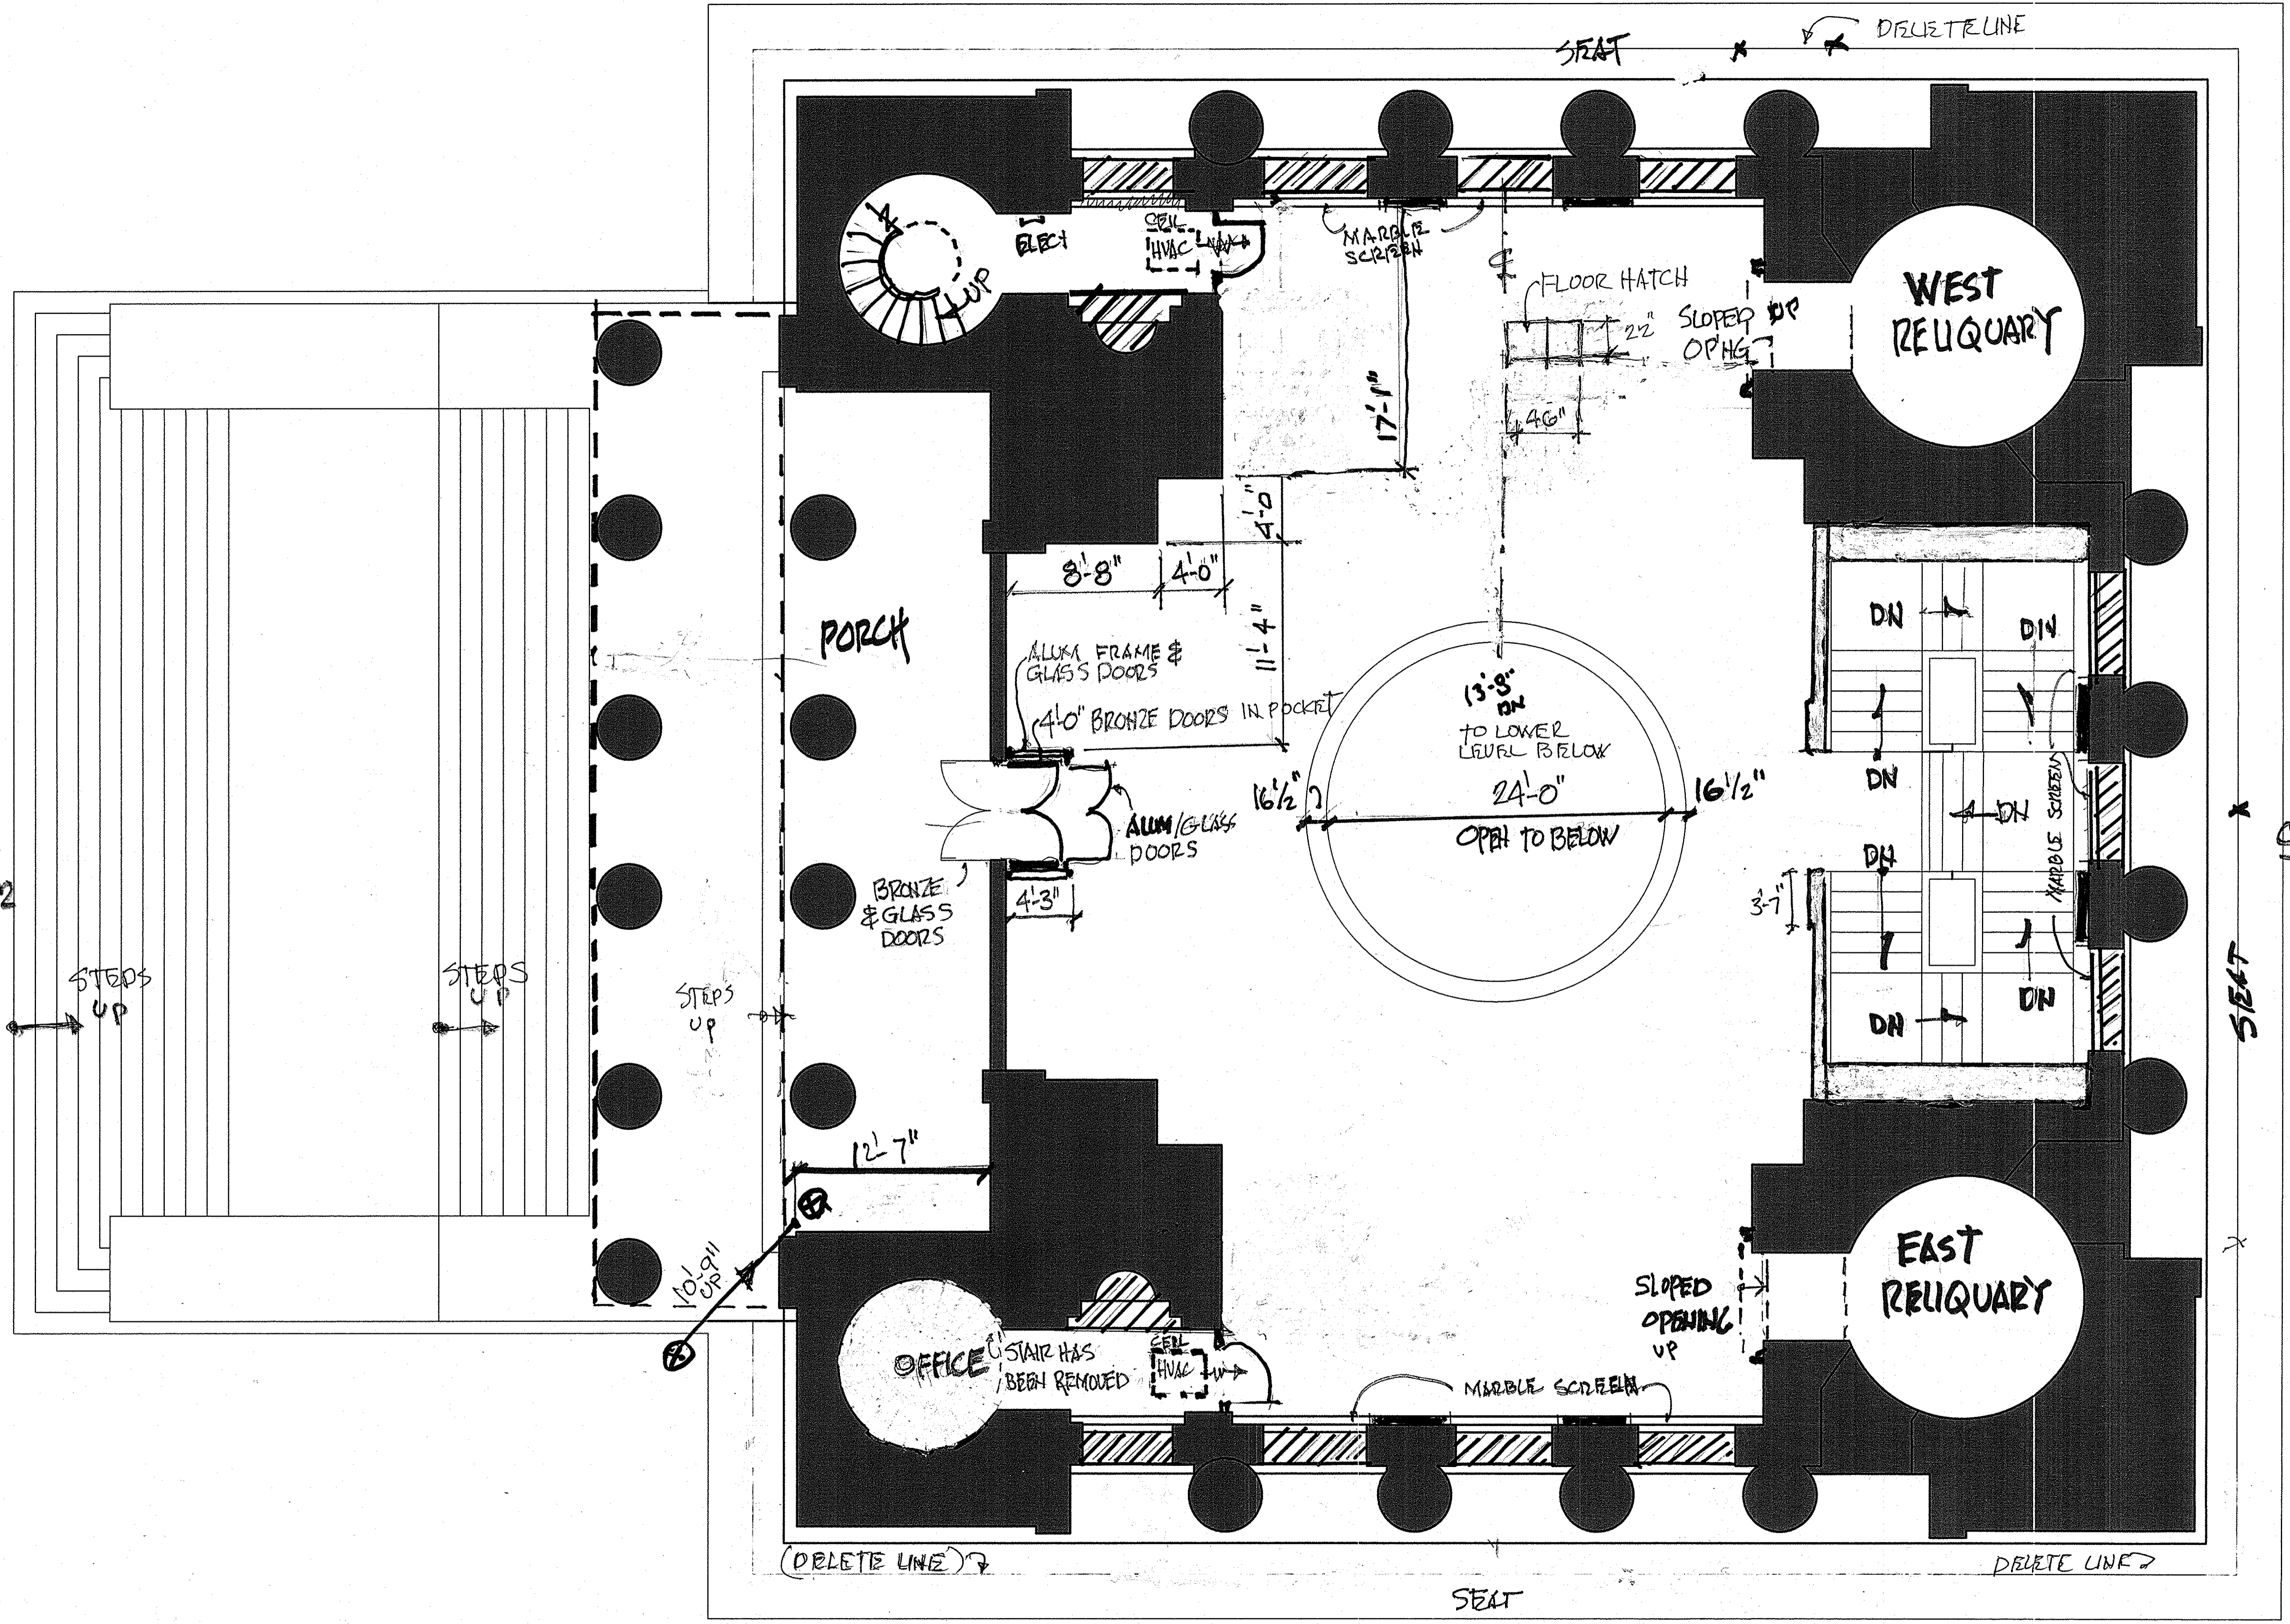

129.2

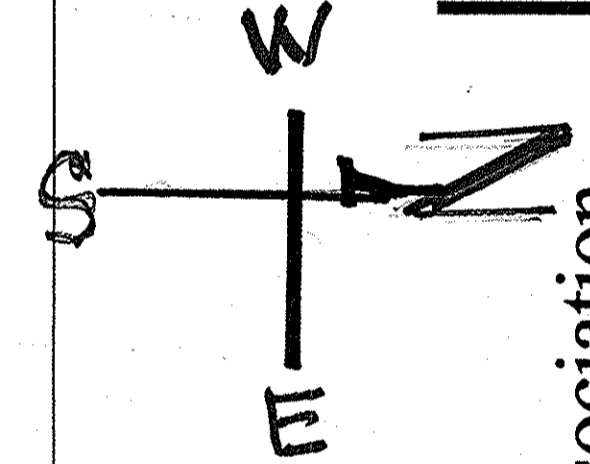


Architect:
REYNOLDS architects
 Reynolds Architects, P.C.
 315 Academy Street, NE Gainesville, Georgia 30601
 Office: (770) 531-0100 Call: (770) 530-8017
 Fax: (770) 531-7956 e-mail:Reynarch@minidspring.com
 http://garlandreynoldsarchitect.com



ASSI
 ARCHITECTURAL SUPPORT SERVICES, INC.
 CAD SERVICES
 377 Richardson Road, SE
 Suite 1
 Calhoun, GA 30701
 Phone: 770.868.6156
 Fax: 770.868.3664
 assi-cad.com

Grant Monument Association
 Preliminary Floor Plan Study
 New York, NY

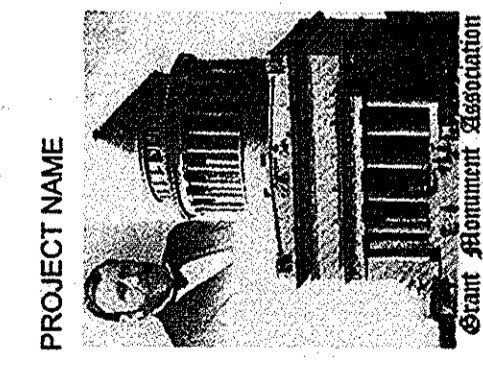

DRAWING NAME	
Main Level Floor Plan	
SCALE	PROJECT NO.
3/16"=1'-0"	
DRAWN BY	DATE
A S S I	07.16.15
DRAWING NO.	

Main Level Floor Plan

A1


The scales as stated herein are valid on the original drawing. These scales are hereby changed by the ratio of the overall sheet dimensions of the print to corresponding dimensions of the original drawing.

The drawing is the property of REYNOLDS ARCHITECTS, P.C., and is not to be copied or reproduced in whole or part. It is specifically identified herein and is not to be used on any other project. It is to be returned upon request.

copyrighted © 2015 Reynolds Architects, P.C.

NOTE: 13'-8" Floor to Floor -
10'-9" GRADE UP TO MAIN
LEVEL = 2'-11" ±

* THIS MEANS THAT LOWER
LEVEL FLOOR IS 2'-11" ± BELOW
EXTERIOR GRADE

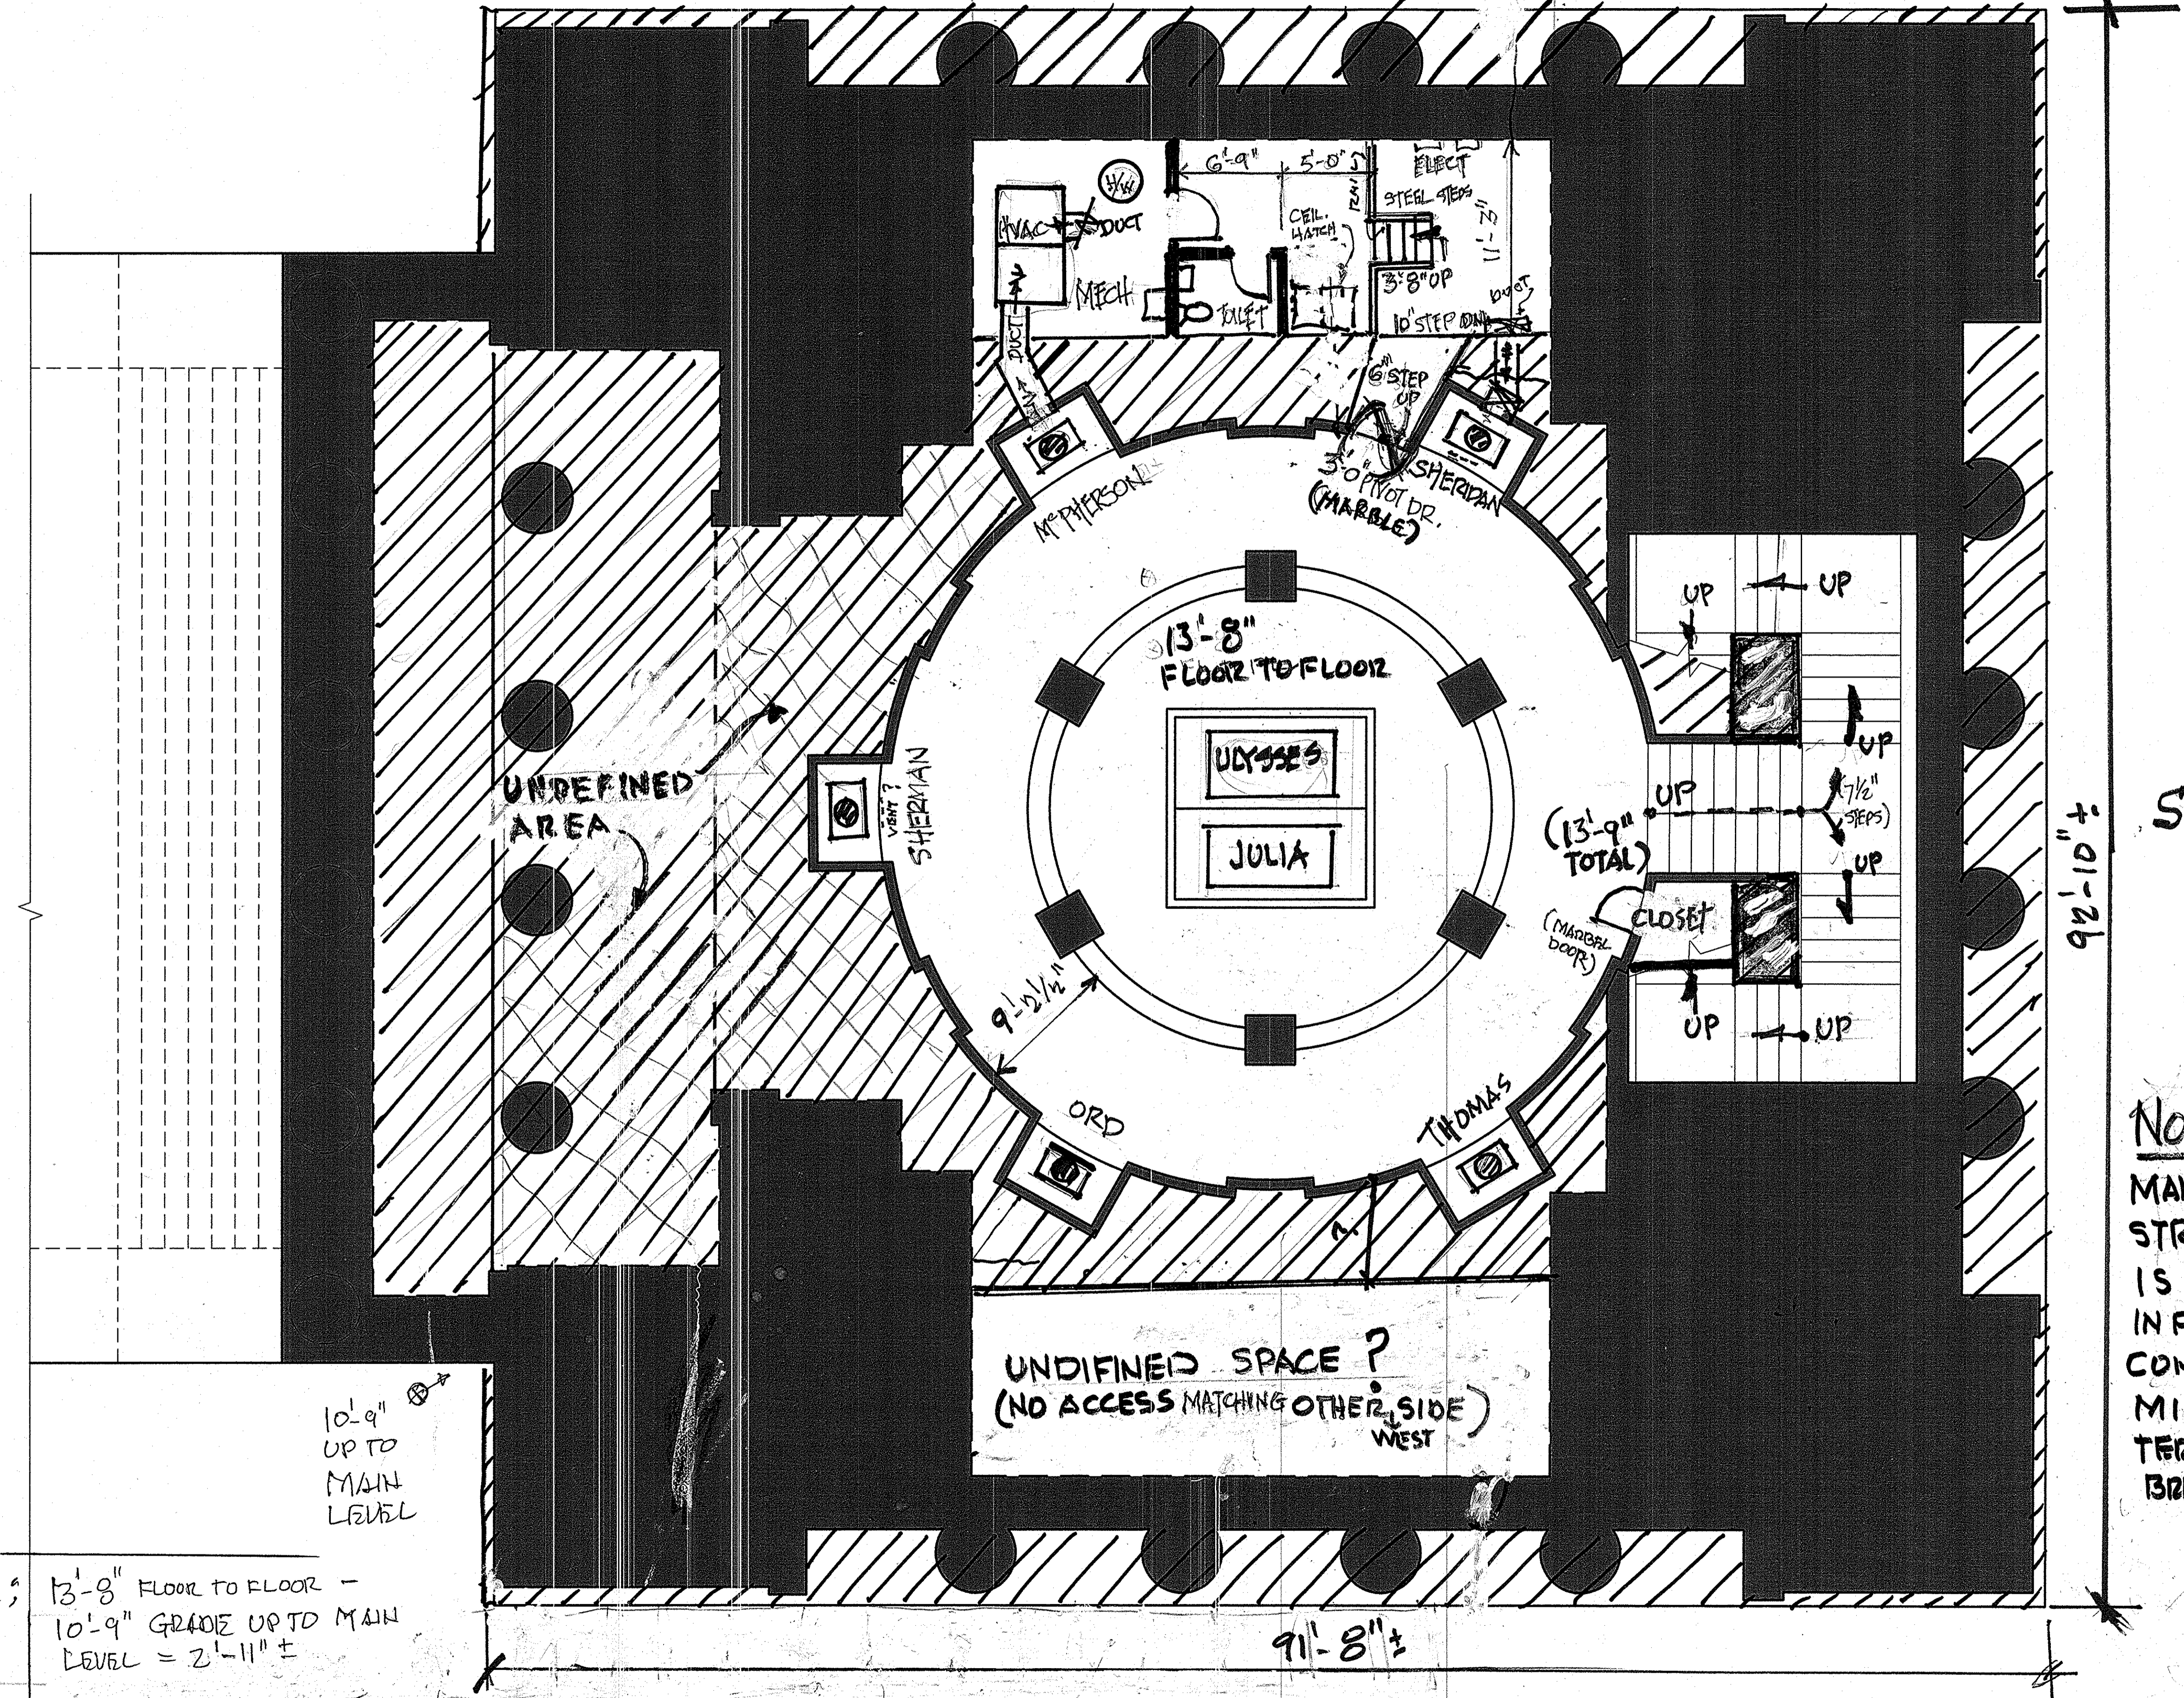


NOTE:
MAIN LEVEL FLOOR
STRUCTURE ABOVE
IS STEEL BEAM FRAME
IN FILLED WITH
CONCRETE
MIXED WITH
TERRACOTTA
BRICK

Lower Level Floor Plan

Architect:
REYNOLDS
architects
Reynolds Architects, P.C.
315 Academy Street, NE
Gainesville, Georgia 30501
Office: (770) 531-0100 Call: (770) 530-8017
Fax: (770) 531-7956 e-mail: Reynolds@reynoldsarchitect.com
<http://garlandreynoldsarchitect.com>


ASSI
ARCHITECTURAL SUPPORT SERVICES, INC.
CAD SERVICES
377 Richardson Road, SE
Suite 1
Columbus, GA 30701
Phone: 770.866.6156
Fax: 770.866.3664
assi-cad.com

Grant Monument Association
Preliminary Floor Plan Study
New York, NY

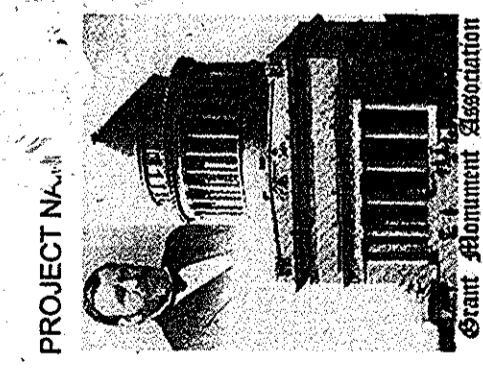

DRAWING NAME	
Lower Level Floor Plan	
SCALE	PROJECT NO.
3/16"=1'-0"	
DRAWN BY	DATE
ASSI	07.10.15
DRAWING NO.	

A2

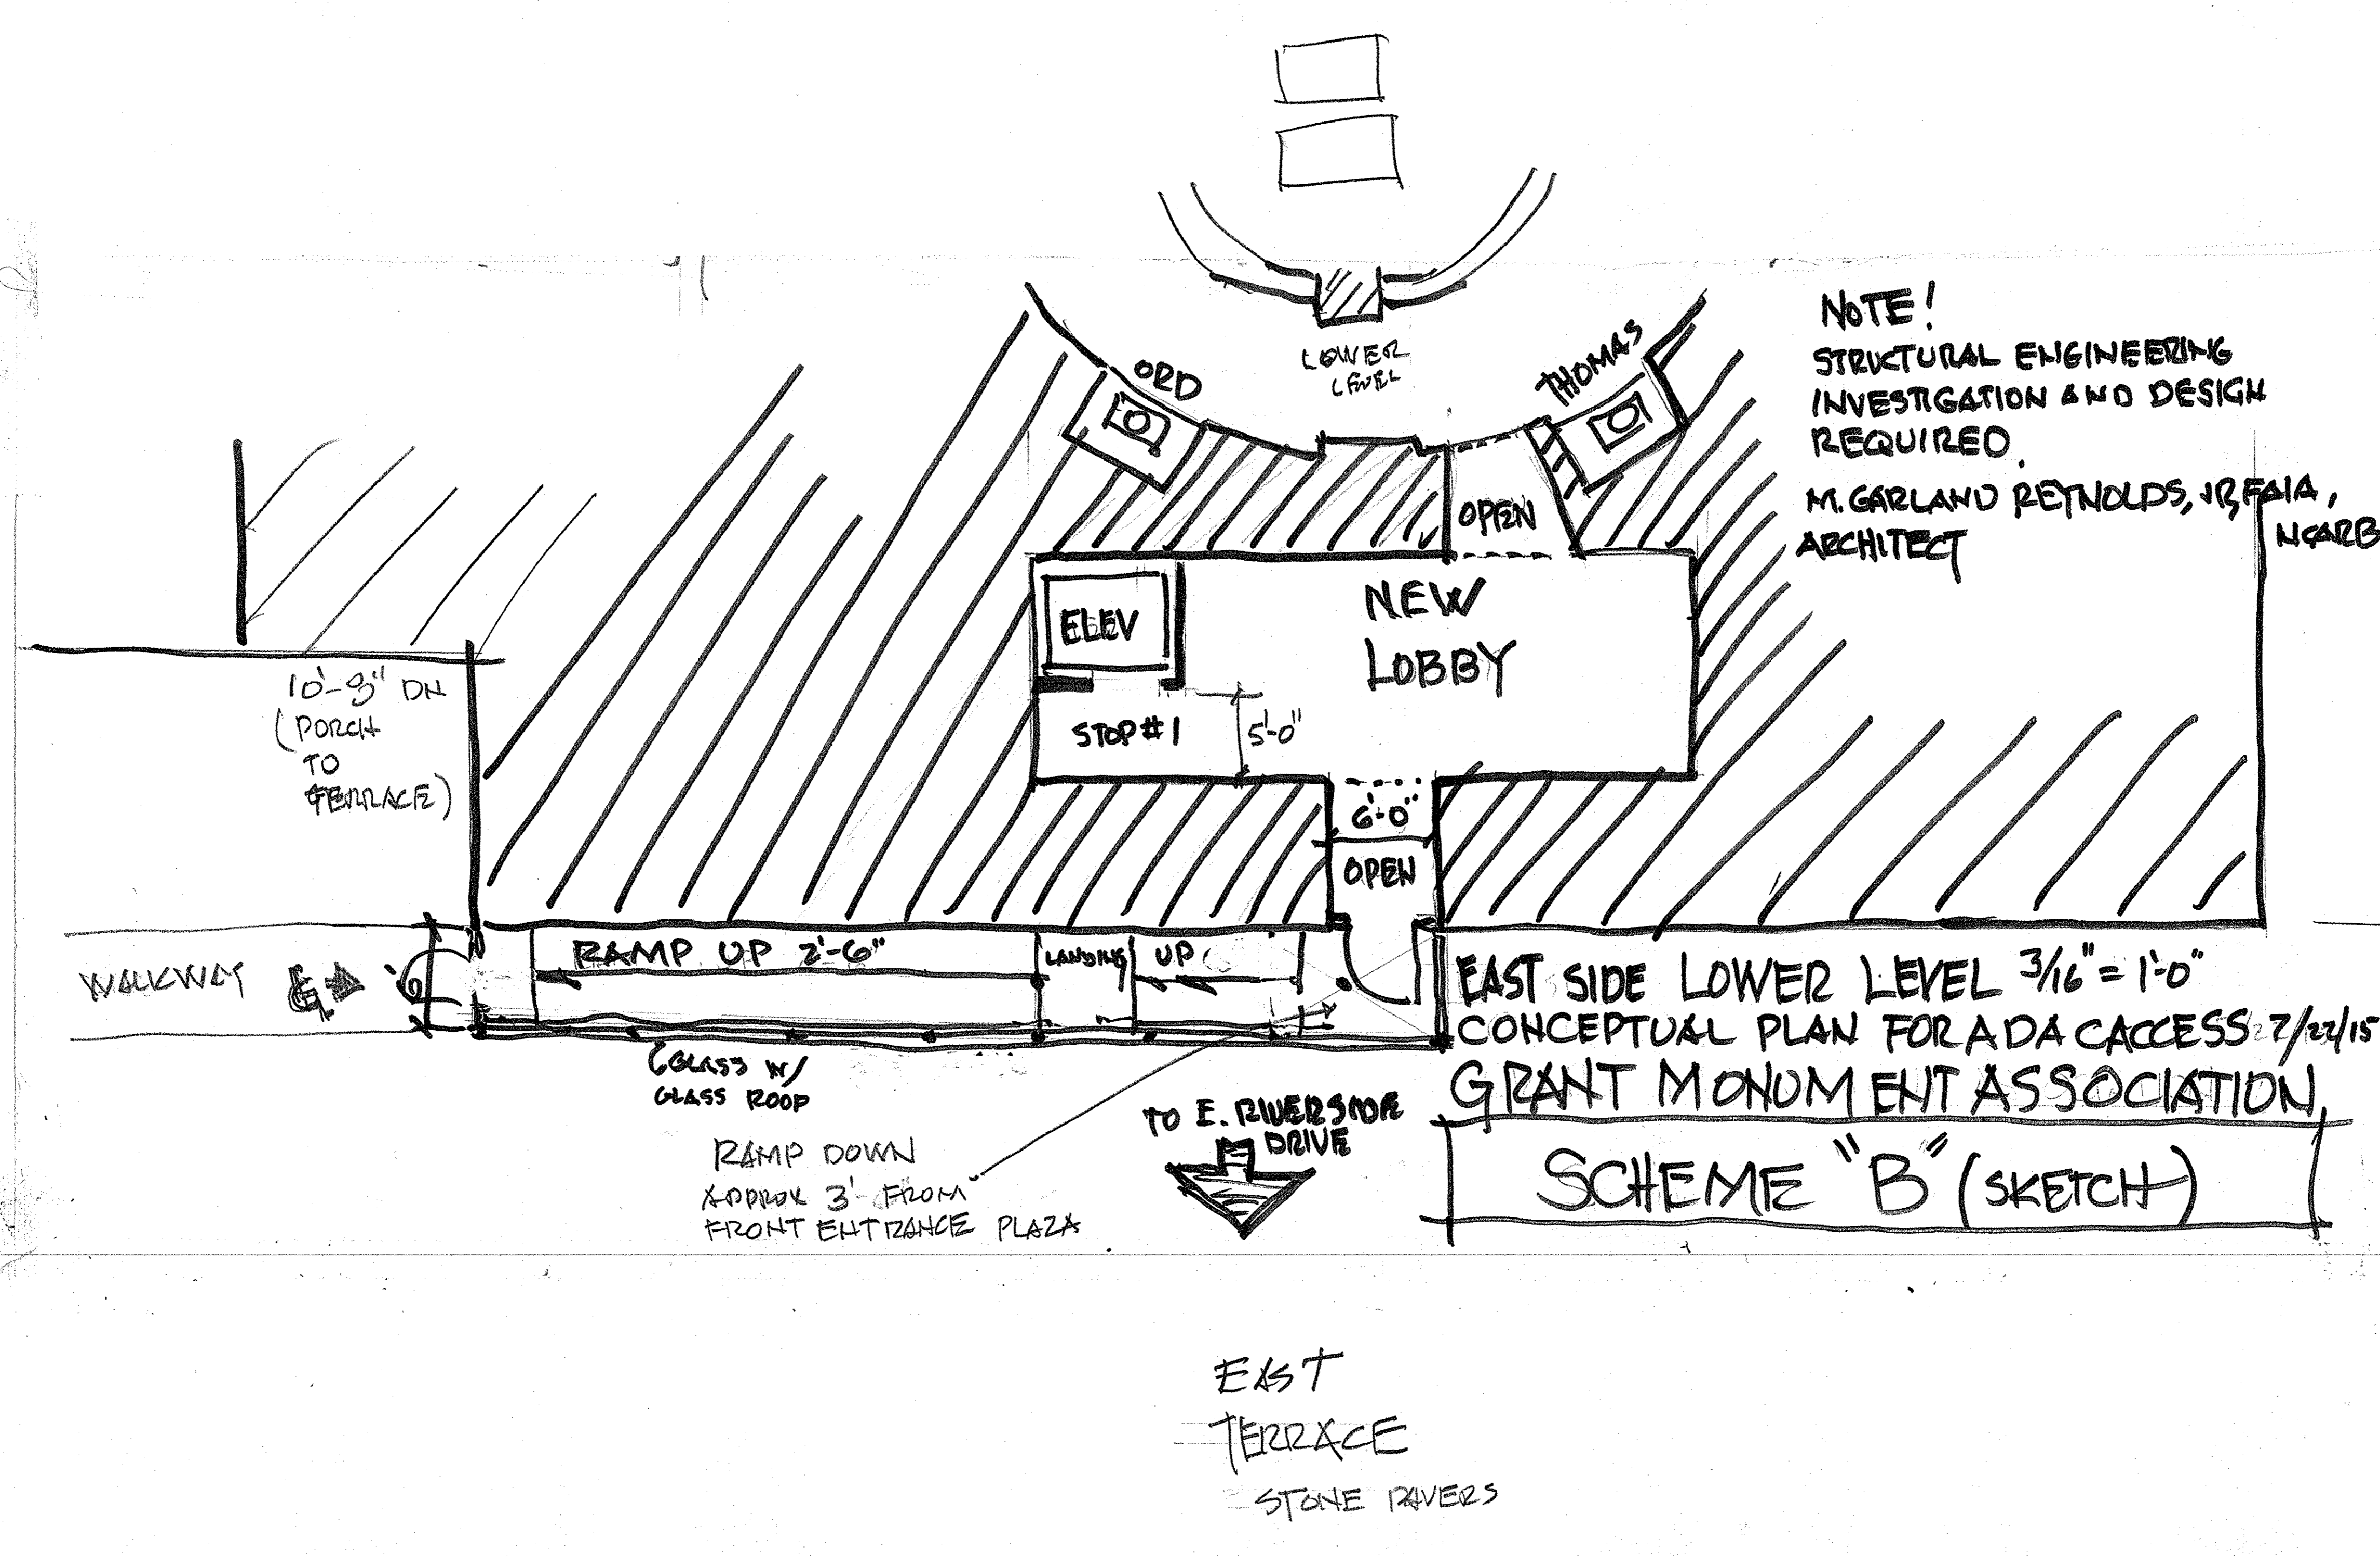

NOTE!
 STRUCTURAL ENGINEERING
 INVESTIGATION AND DESIGN
 REQUIRED.
 M. GARLAND REYNOLDS, JR, FAIA,
 ARCHITECT

EAST SIDE LOWER LEVEL 3/16" = 1'-0"
 CONCEPTUAL PLAN FOR ADA ACCESS 7/22/15
 GRANT MONUMENT ASSOCIATION
 SCHEME "B" (SKETCH)

83'-8"

GRANT'S TOMBS
 GRANT MONUMENT ASSOCIATION

PAGE B-1 OF 2

PAGE B-2 IS MAIN LEVEL
 W/ELEVATOR SHOWN